


MATERIAL		FINISH		MODEL NO. 49, 49D		PART NO.	
DR. <i>PB</i>	CK.	DATE <i>4-24-75</i>		STAR MANUFACTURING INT'L 10 SUNNEN DRIVE ST. LOUIS, MO 63143		WIRE DIAGRAM	
LIMITS UNLESS OTHERWISE NOTED		FRACTIONS +/- 1/64, DECIMALS +/- .005					
				TITLE		CHANGES	


LTR	DATE	CHANGE	DR
A	8-31-76	ADDED 49D	MM
B	2-22-77	ADDED COLOR CODE TO WIRES	JS
C	9-14-78	ADD BOTTOM WARMER	JS
D	3-25-83	SHOWED LAMP SYMBOL ON HEAT LAMP	RT
E	5-19-87	ADDED WIRE "Q"	TH
F	5-11-89	UPDATED WIRE CODES	MO

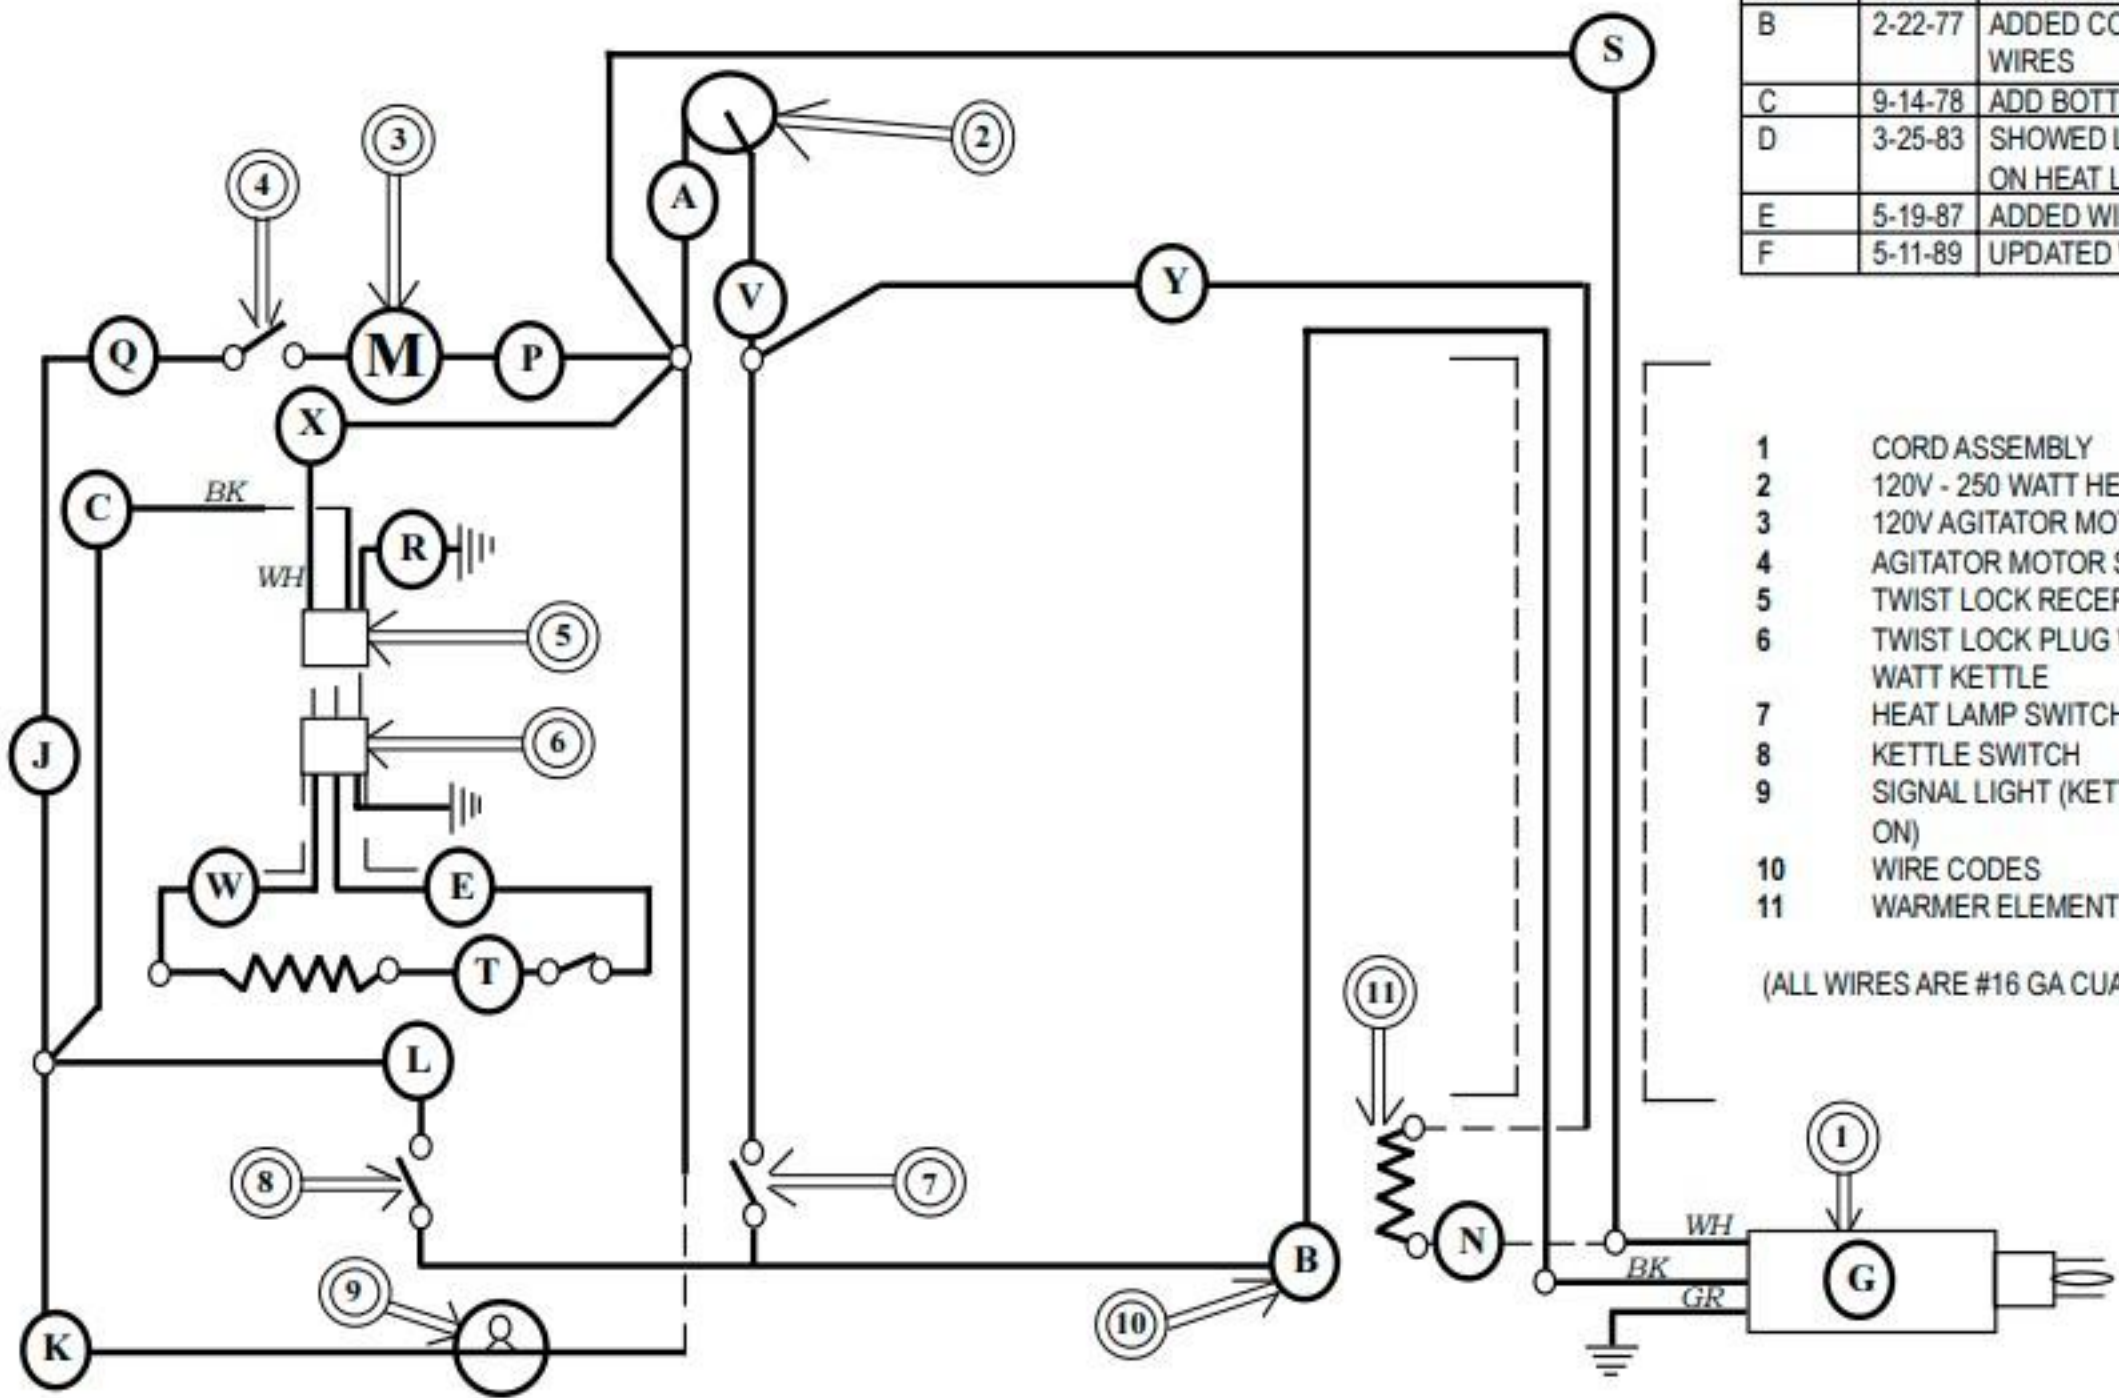

- 1 CORD ASSEMBLY
- 2 120V - 250 WATT HEAT LAMP
- 3 120V AGITATOR MOTOR
- 4 AGITATOR MOTOR SWITCH
- 5 TWIST LOCK RECEPTACLE
- 6 TWIST LOCK PLUG W/1500 WATT KETTLE
- 7 HEAT LAMP SWITCH
- 8 KETTLE SWITCH
- 9 SIGNAL LIGHT (KETTLE SWITCH ON)
- 10 WIRE CODES
- 11 WARMER ELEMENT

(ALL WIRES ARE #16 GA CUA1 WHITE STRD)

MATERIAL			FINISH			MODEL NO. 49SL		PART NO.			
DR. GS	CK.	DATE 9-28-88	STAR MANUFACTURING CO.			TITLE WIRE DIAGRAM 120V					
LIMITS UNLESS OTHERWISE NOTED FRACTIONS ± 1/64 DECIMALS ± .005			9328 OLIVE BOULEVARD ST. LOUIS MO. 63122			CHANGES		LTR	DATE	CHANGE	DR
						A		5-11-89	UPDATED WIRE CODES.	MQ	
						B		12-28-89	CHANGED WASTAGE OF CATTLE NOW 1420 WAS 1500	MP	

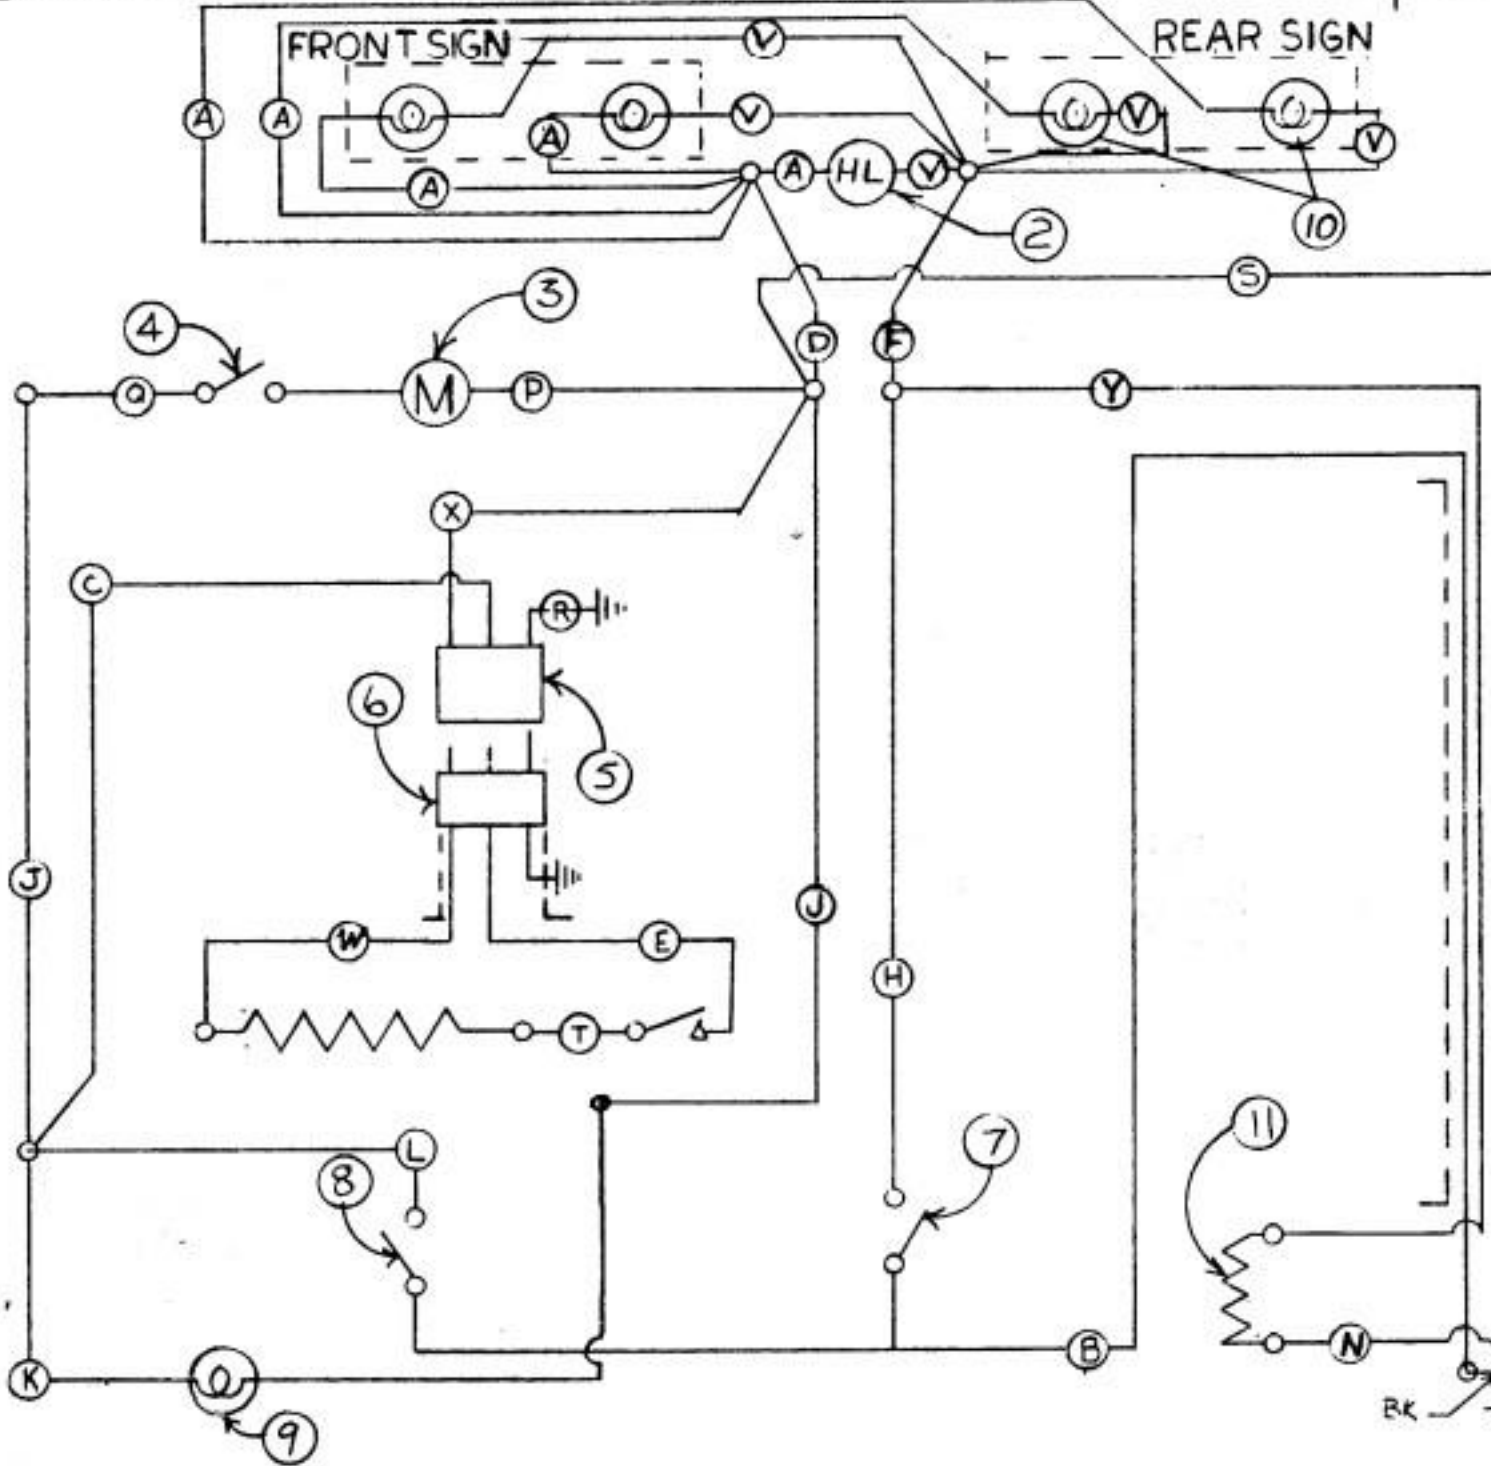

- 1 CORD ASSEMBLY
- 2 HEAT LAMP 250WT 120V
- 3 AGITATOR MOTOR 120V
- 4 MOTOR SWITCH
- 5 TWIST LOCK RECEPTACLE
- 6 TWIST LOCK PLUG WITH 1420 WT KETTLE
- 7 HEATER SWITCH
- 8 KETTLE SWITCH
- 9 PILOT LIGHT (KETTLE SWITCH ON)
- 10 SIGN DISPLAY LAMPS
- 11 WARMER ELEMENT

MATERIAL		FINISH		MODEL NO. 59D	PART NO.
DR. RA CK.		DATE 6-7-66		& 89D, 89P, 89T, 59SL & 89SL	
LIMITS UNLESS OTHERWISE NOTED FRACTIONS ± 1/64 DECIMALS ± .005				STAR MANUFACTURING CO.	
9325 OLIVE BOULEVARD ST. LOUIS MO. 63132				TITLE WIRING DIAGRAM 120-240V	
CHANGES		LTR	DATE	CHANGE	DR

G	3-25-83	REMOVED HEAT LAMP AND KETTLE SWITCH FROM OTHER	RT	E	10-30-80	MADE WIRE V INTO 2 WIRES	K	D	10-19-77	120-240 VPS/17:1-36	
H	5-23-83	CHG'D (1) X WIRE TO B AND (1) Z WIRE TO D	T	F	2-23-81	CHANGED WIRE V AND ADDED CSA WIR	10				
X	5-19-87	ADDED WIRE G	FE								
J	10-18-87	ADDED COILS									
K	11-11-88	ADDED SOCKETS W/LEADS									
L	12-7-88	ADDED 2 MORE SOCKETS									

